



WILDWOOD OVENS & BBQ'S

5020 EAGLE ROCK BLVD.
LOS ANGELES, CA 90041


TEL. 323-255-6578
FAX. 323-306-5689

www.wildwoodovens.com
info@wildwoodovens.com


WILDWOOD ROMA
DOUBLE SIDED OVEN

PLAN, ELEVATION
& SECTIONS


REVISIONS	
1.	BLDG. PERMIT
2.	
3.	
4.	
5.	
PROJECT #	
SCALE: AS NOTED	
DATE: 01-15-23	
DRAWN BY:	

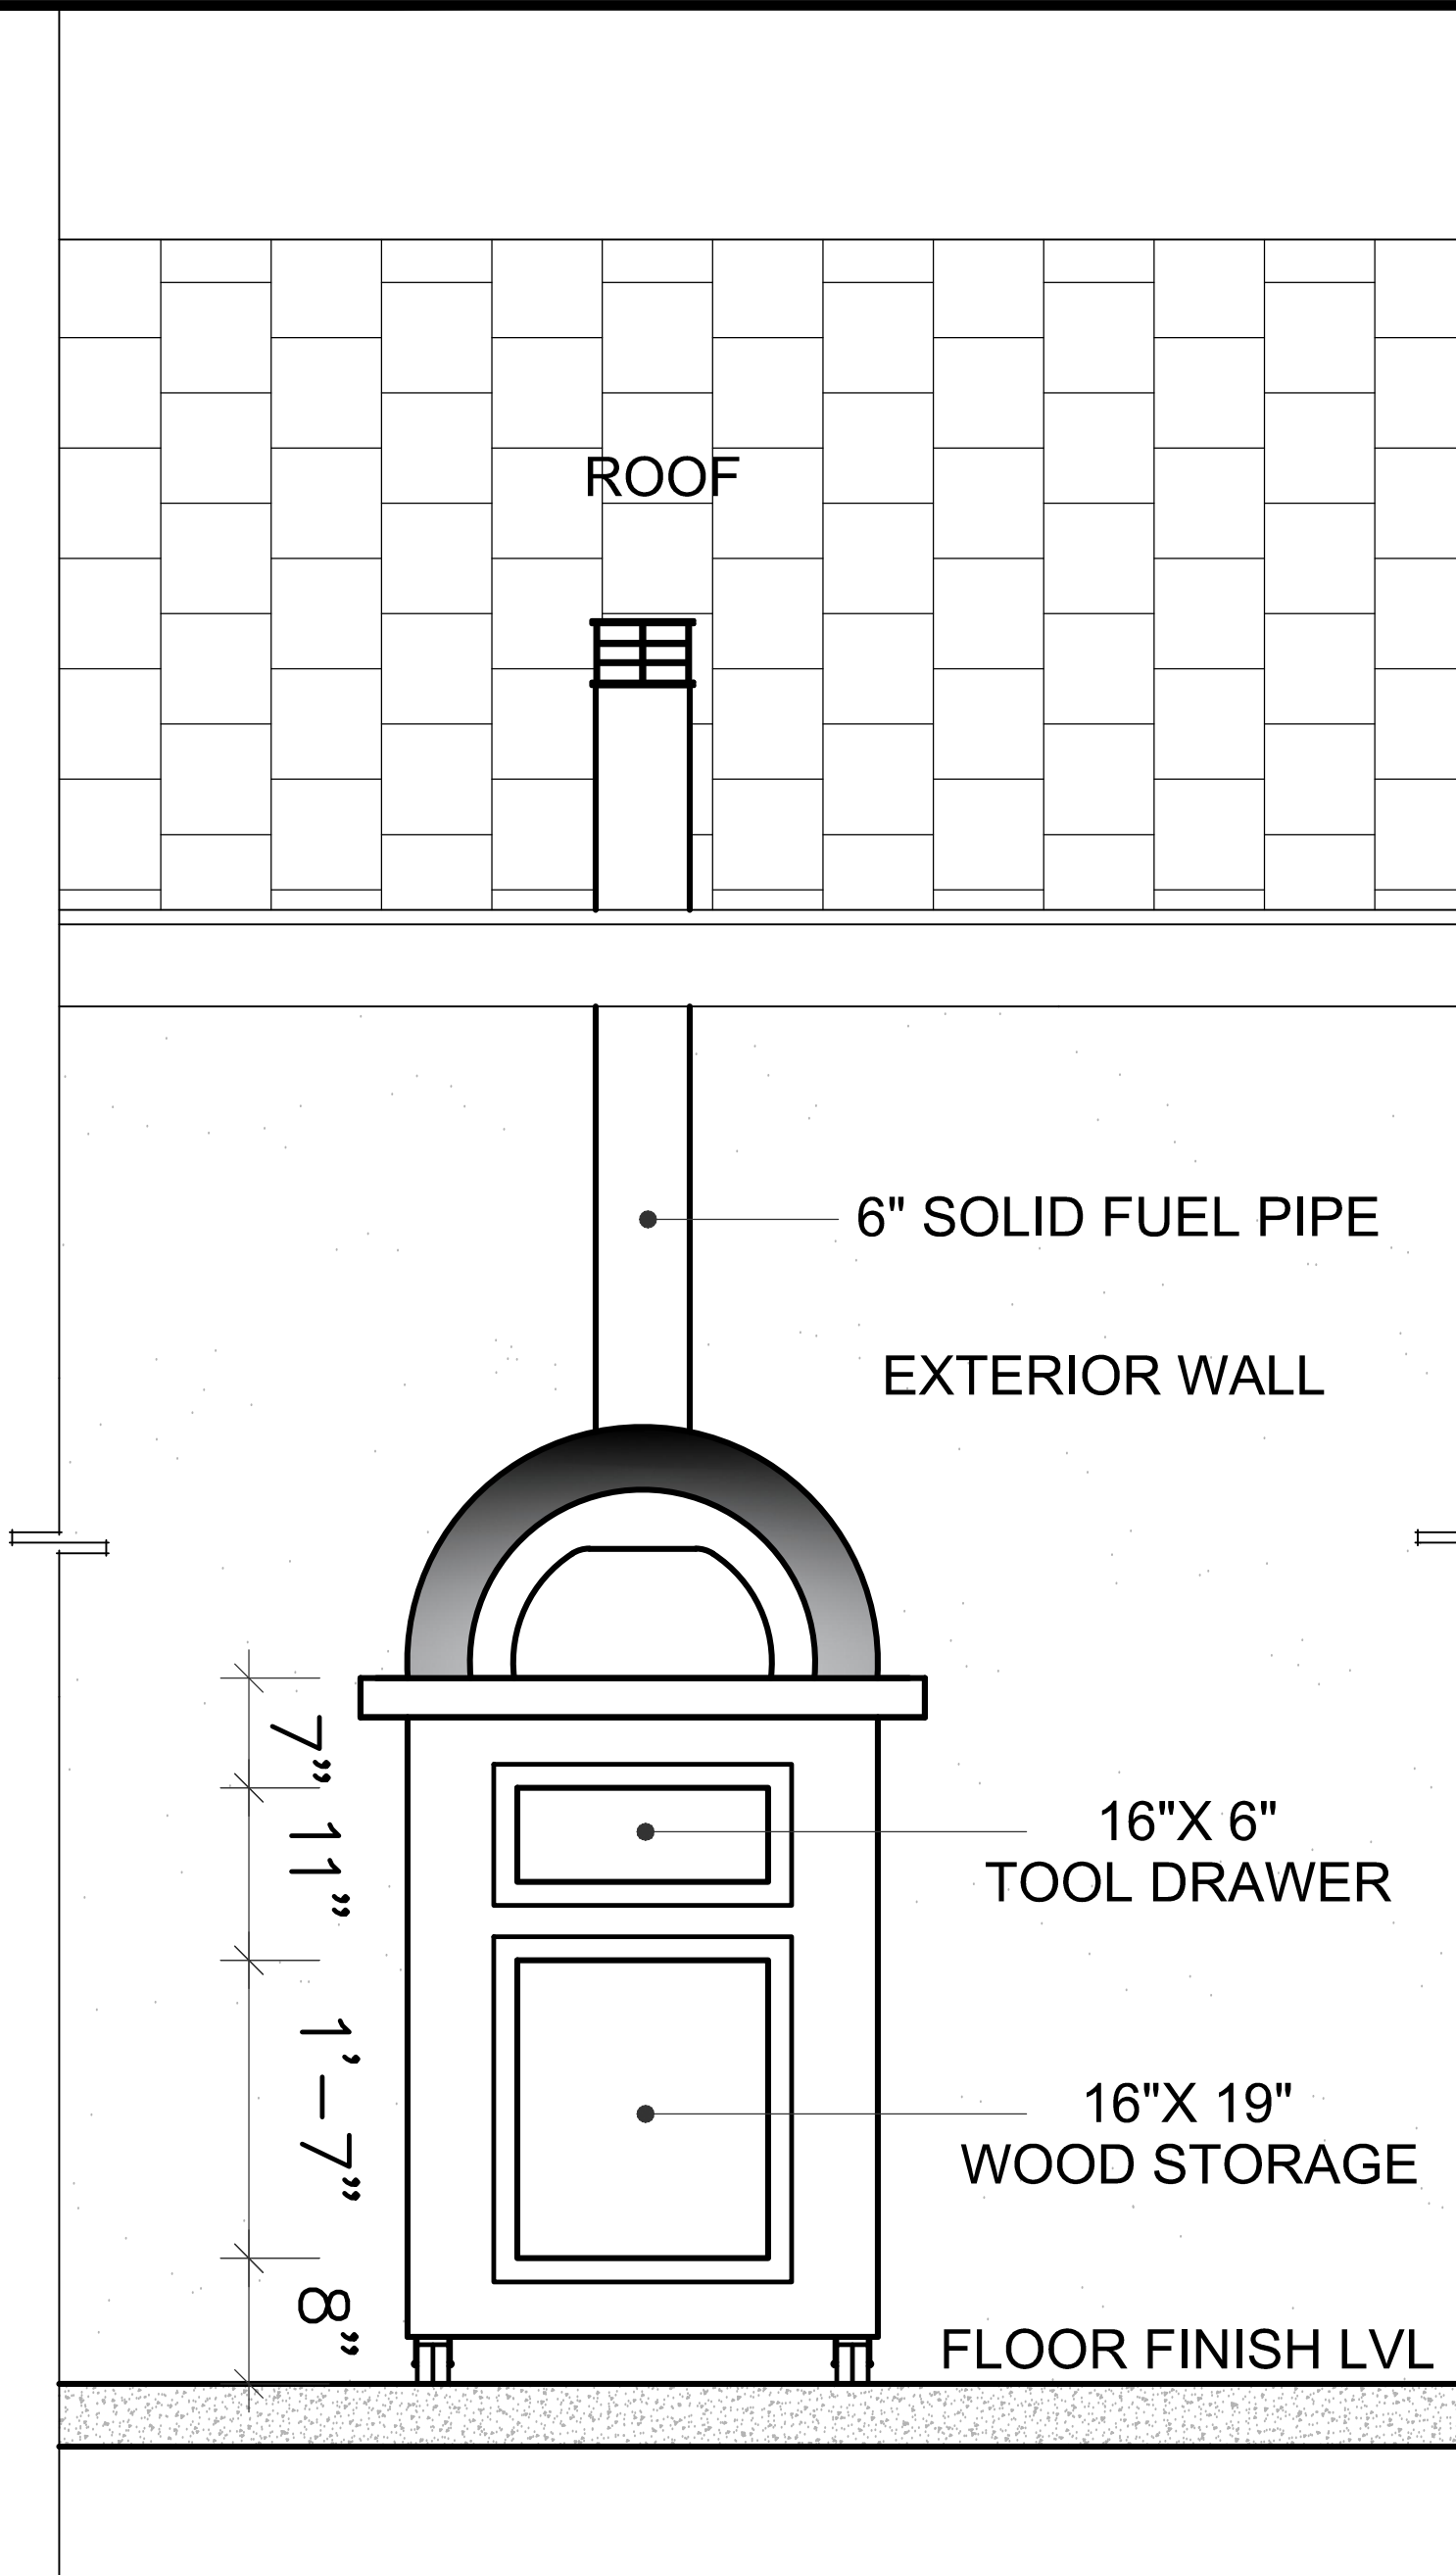


② FRONT ELEVATION
1"=1'-0"

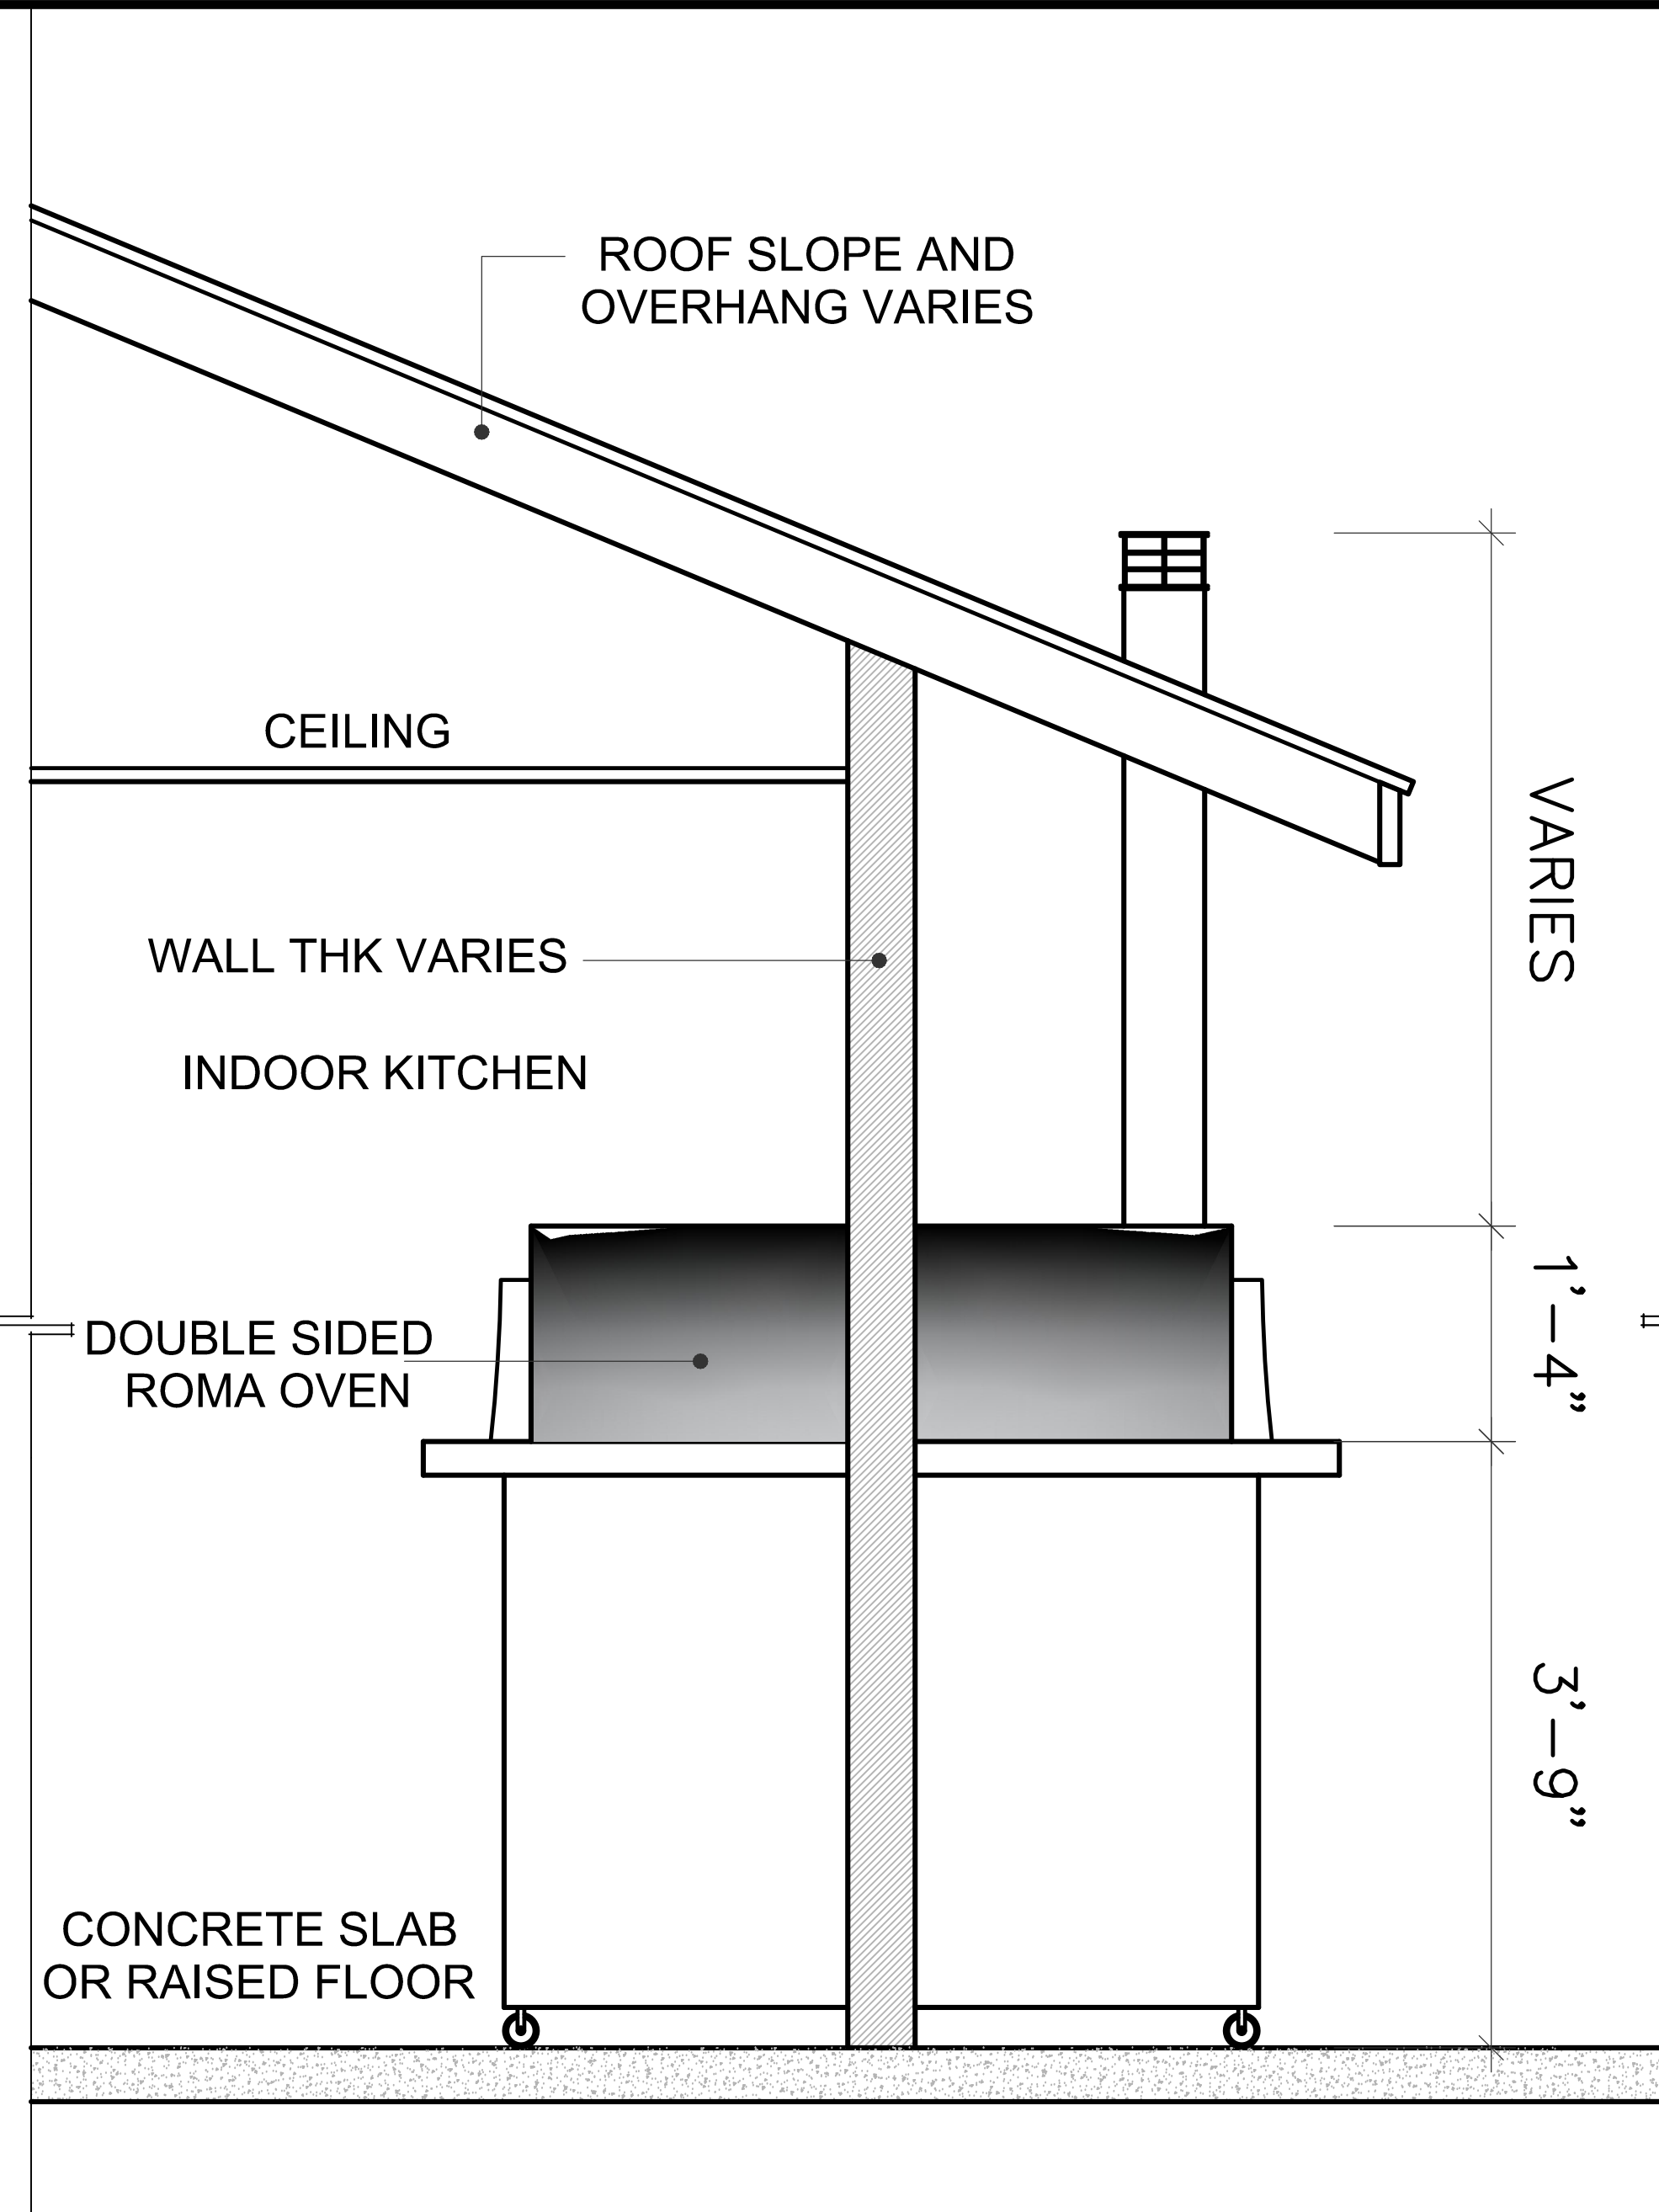


③ SECTION A-A
1"=1'-0"

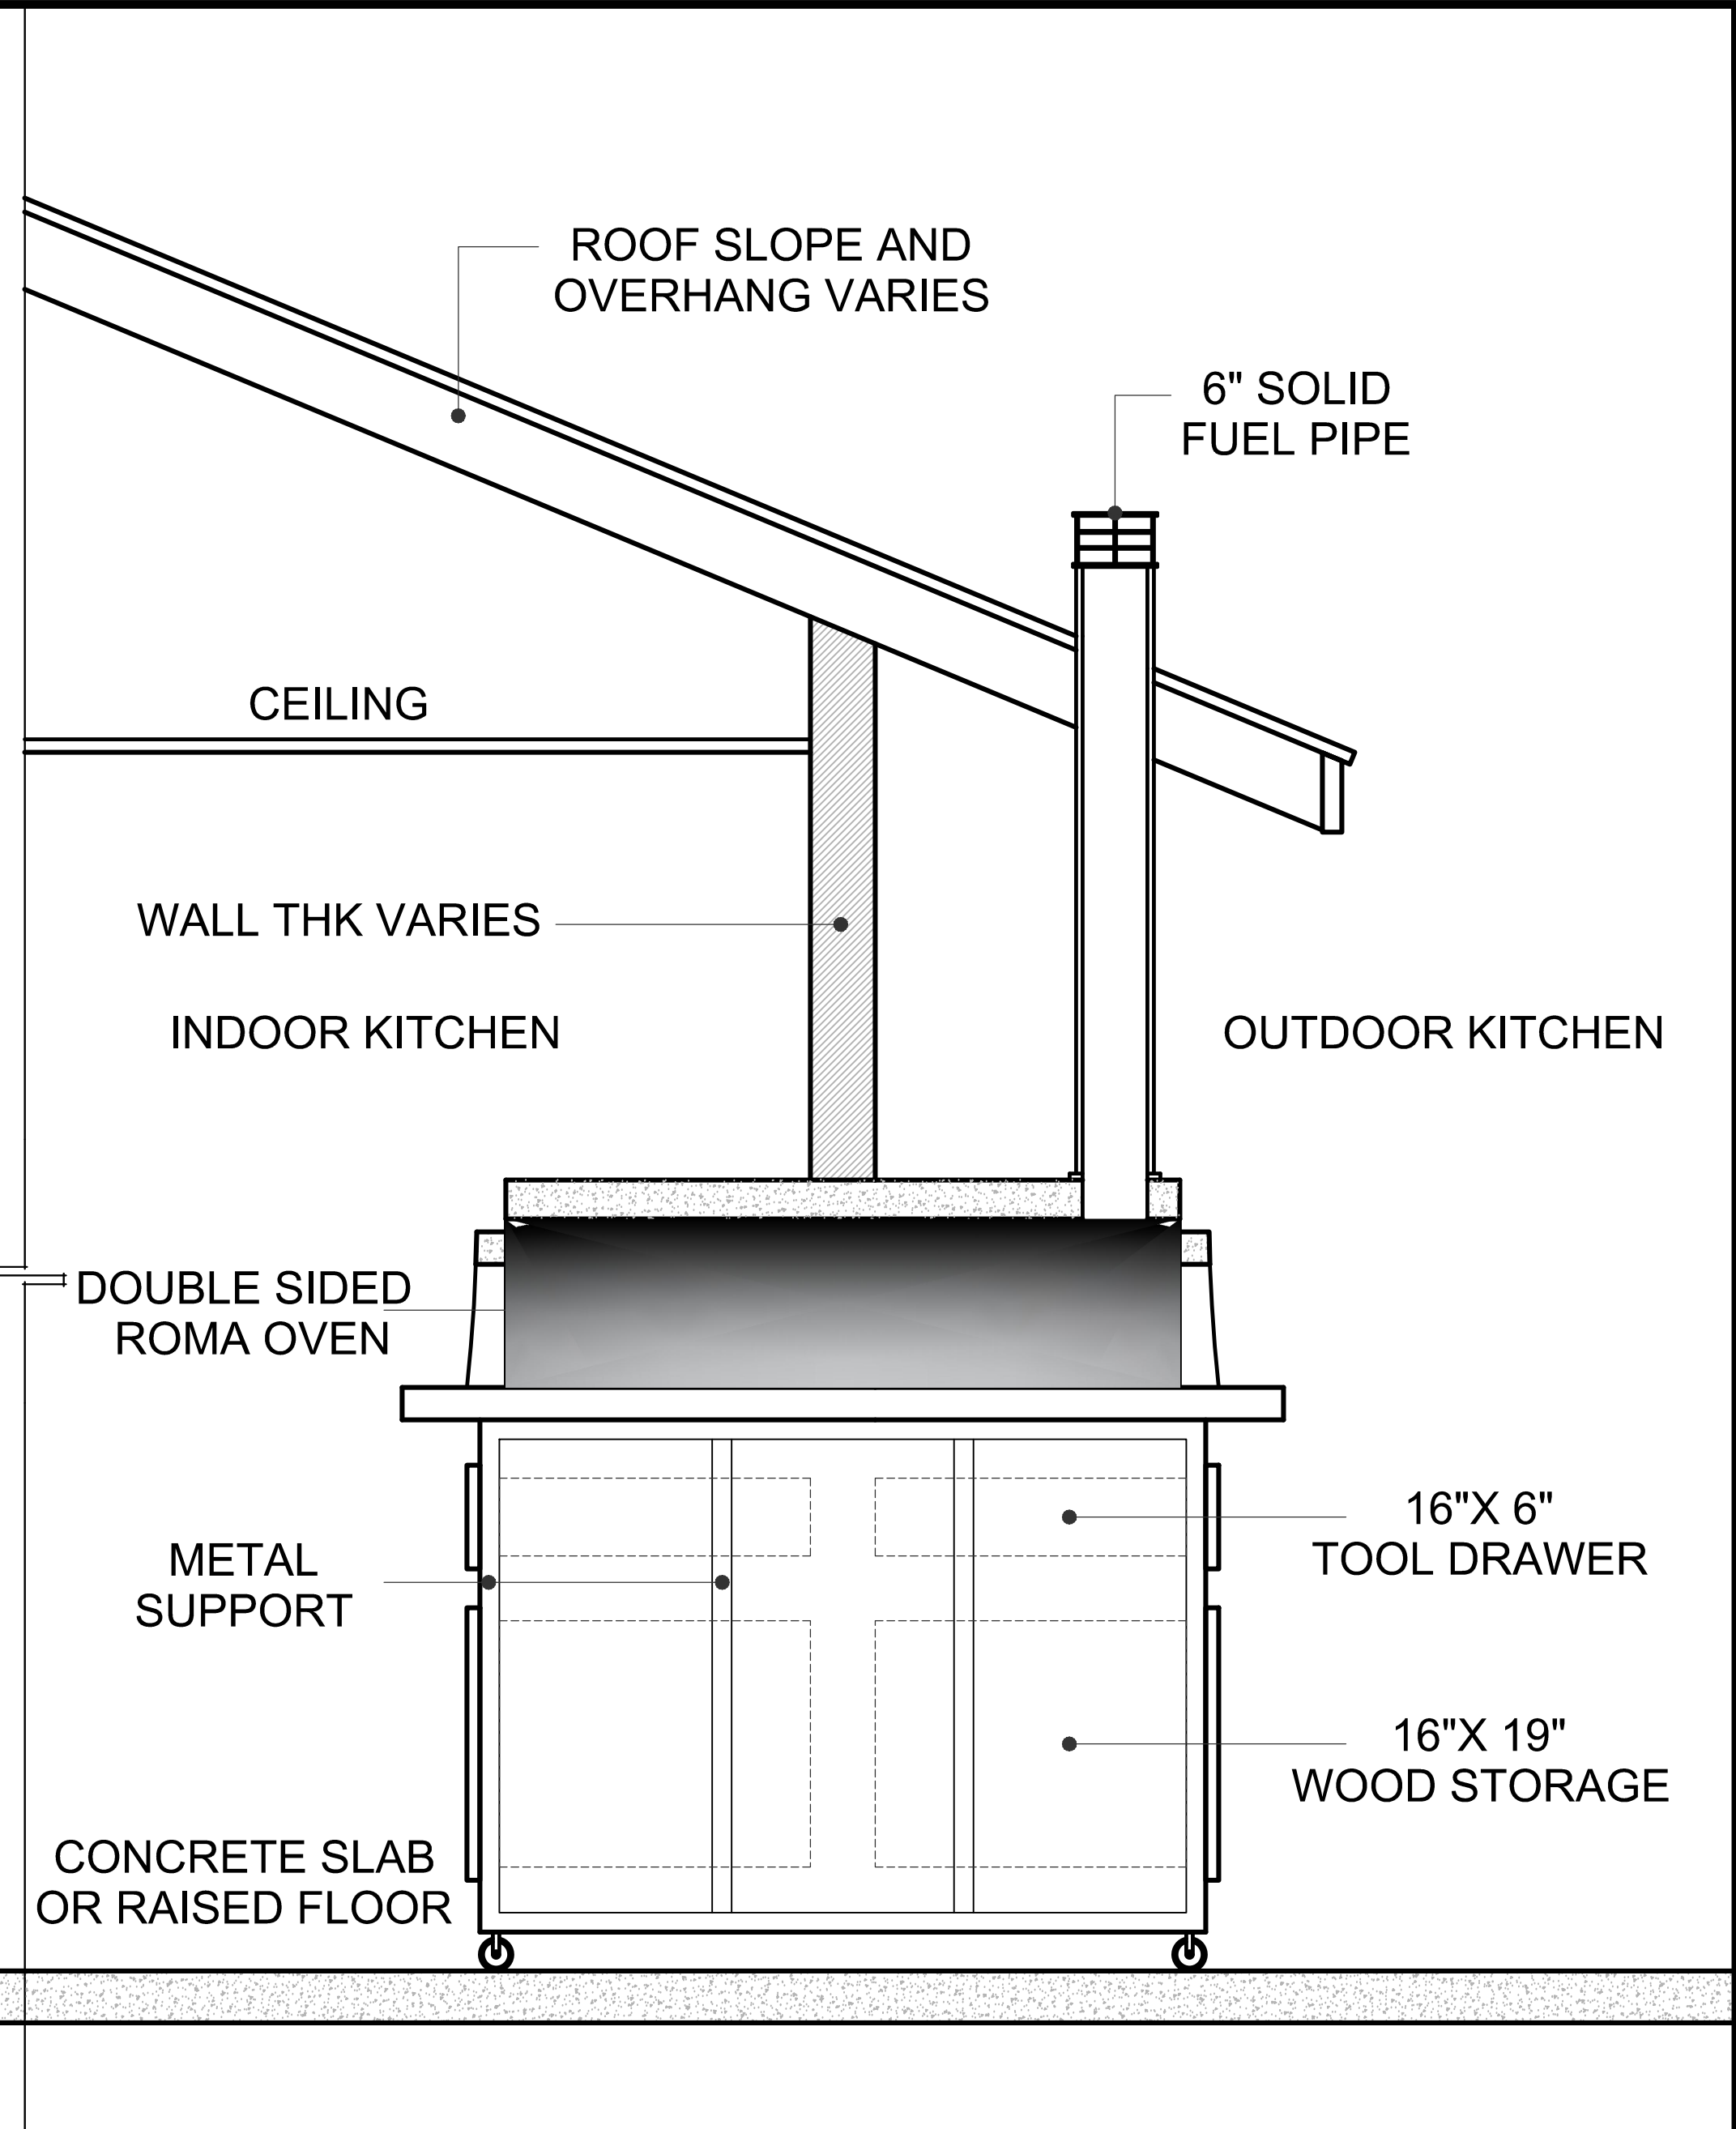

④ SECTION B-B
1"=1'-0"

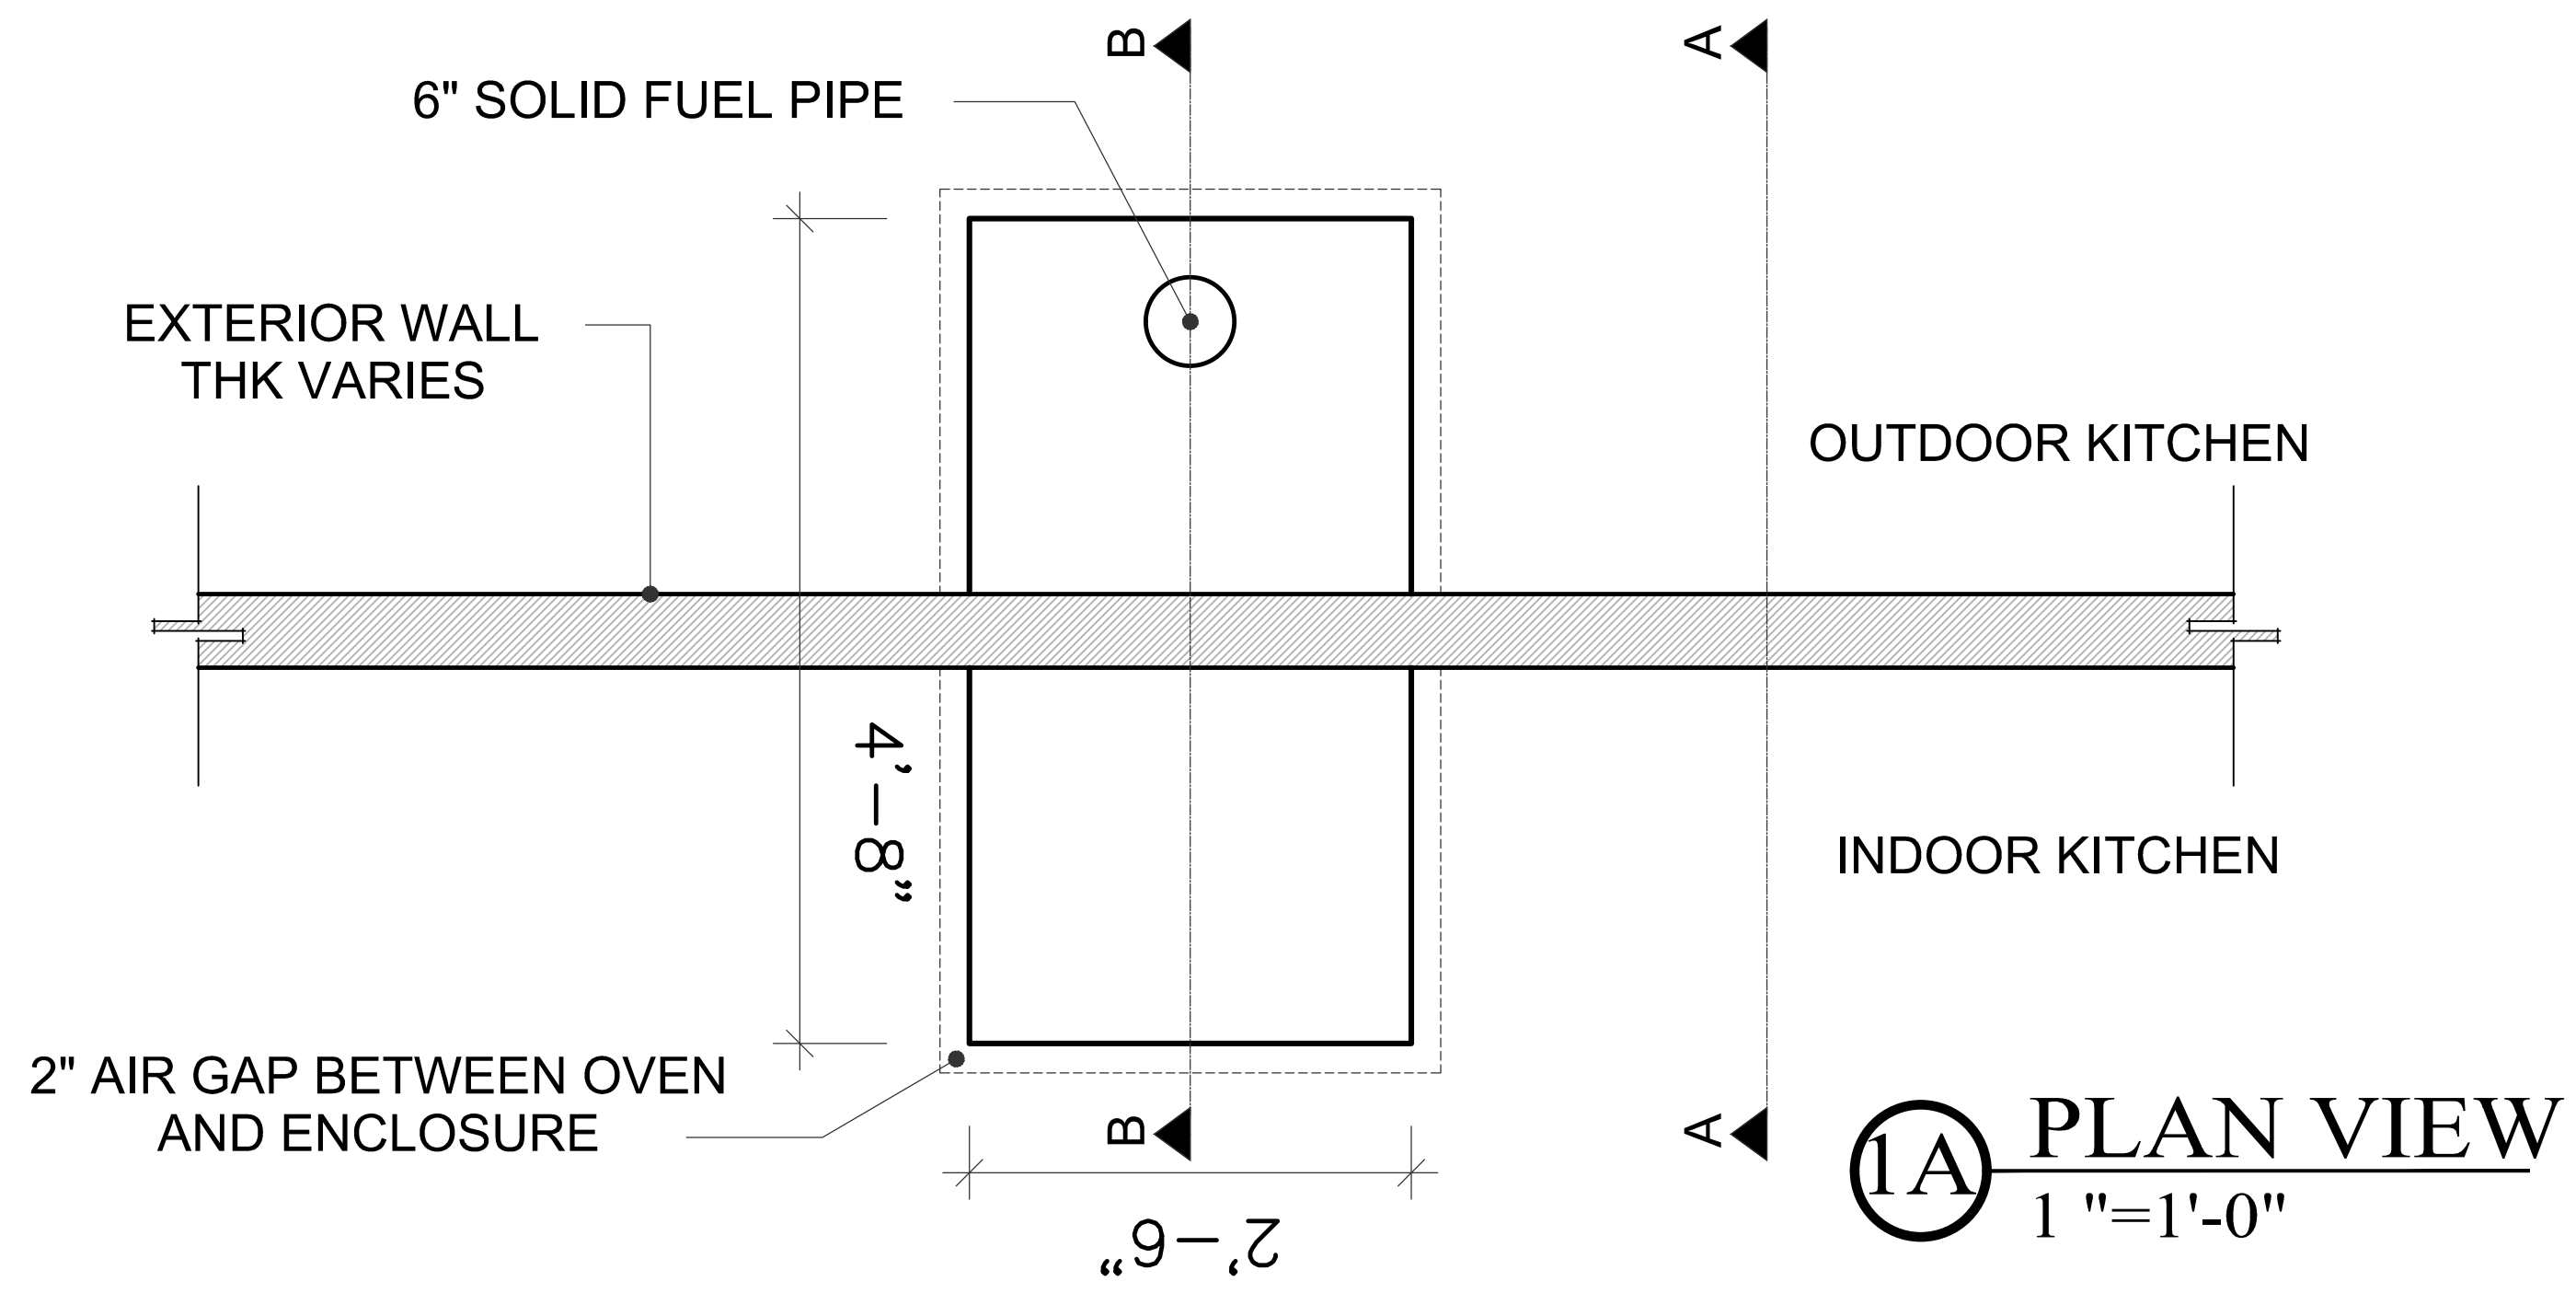

①A PLAN VIEW
1"=1'-0"

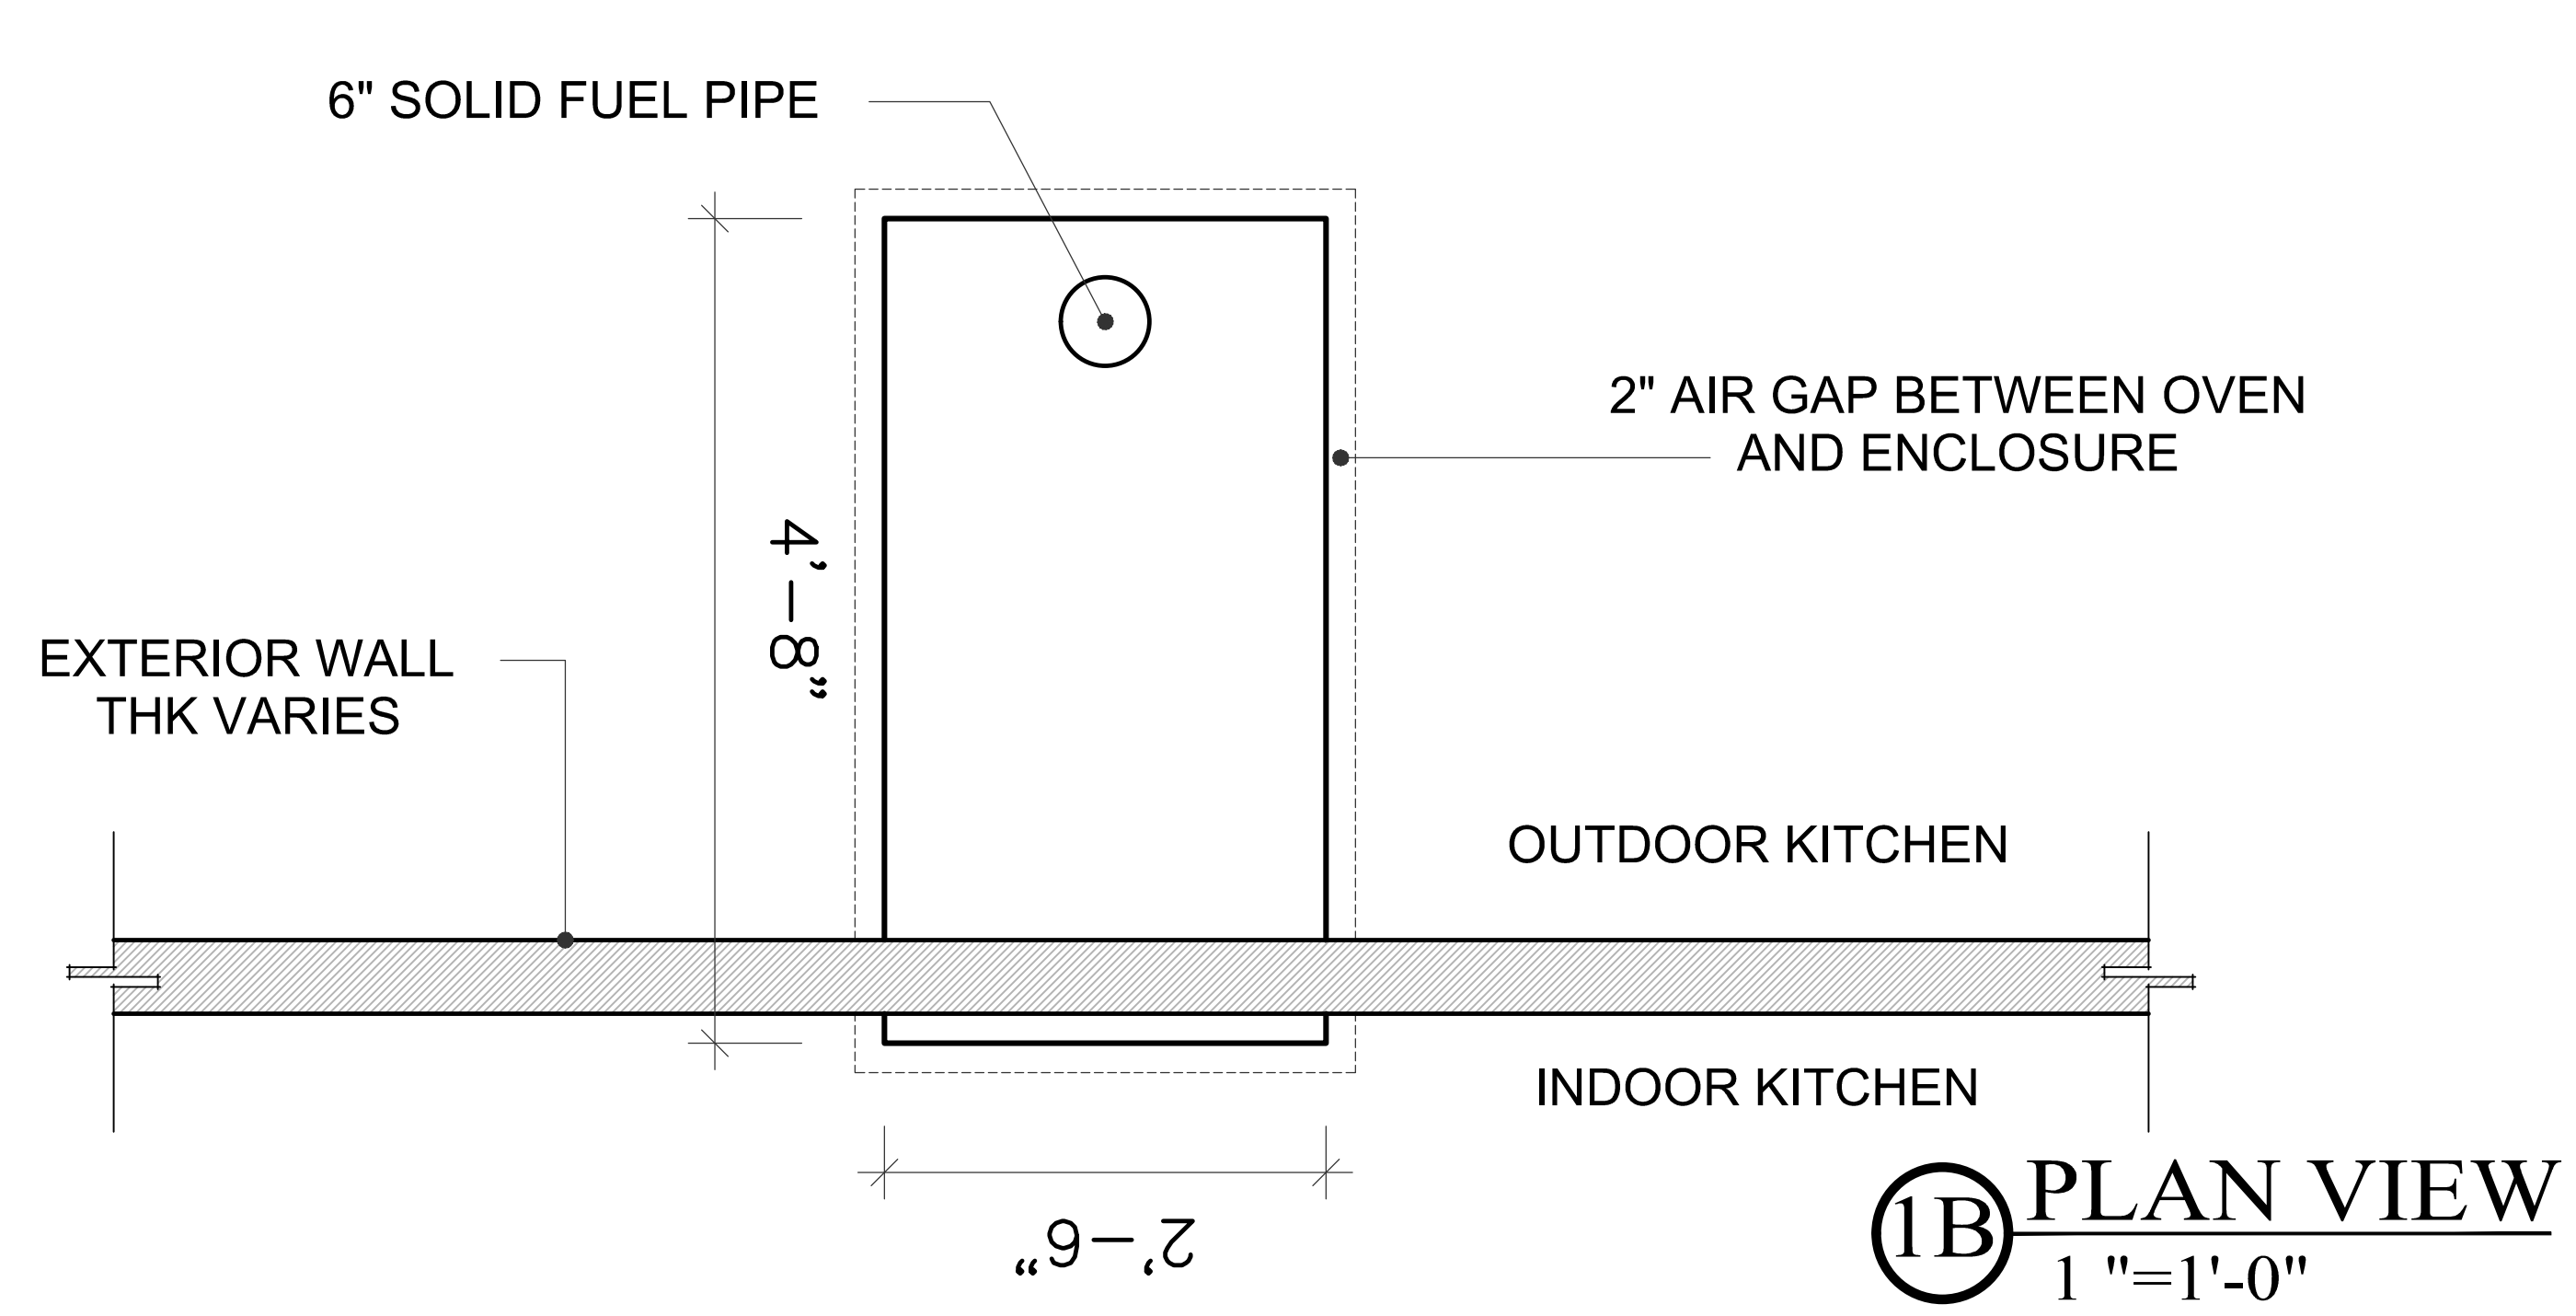

①B PLAN VIEW
1"=1'-0"